


CLIENT DTH	
MODEL AVALON 24'	
HOUSE NUMBER DTH 149	
ORIENTATION STANDARD	
DATE 2.7.2026	VER 1

NOTES

DTH 149 AVALON 24' – FLOOR PLAN.DWG

PAGE 1

AVALON MAIN

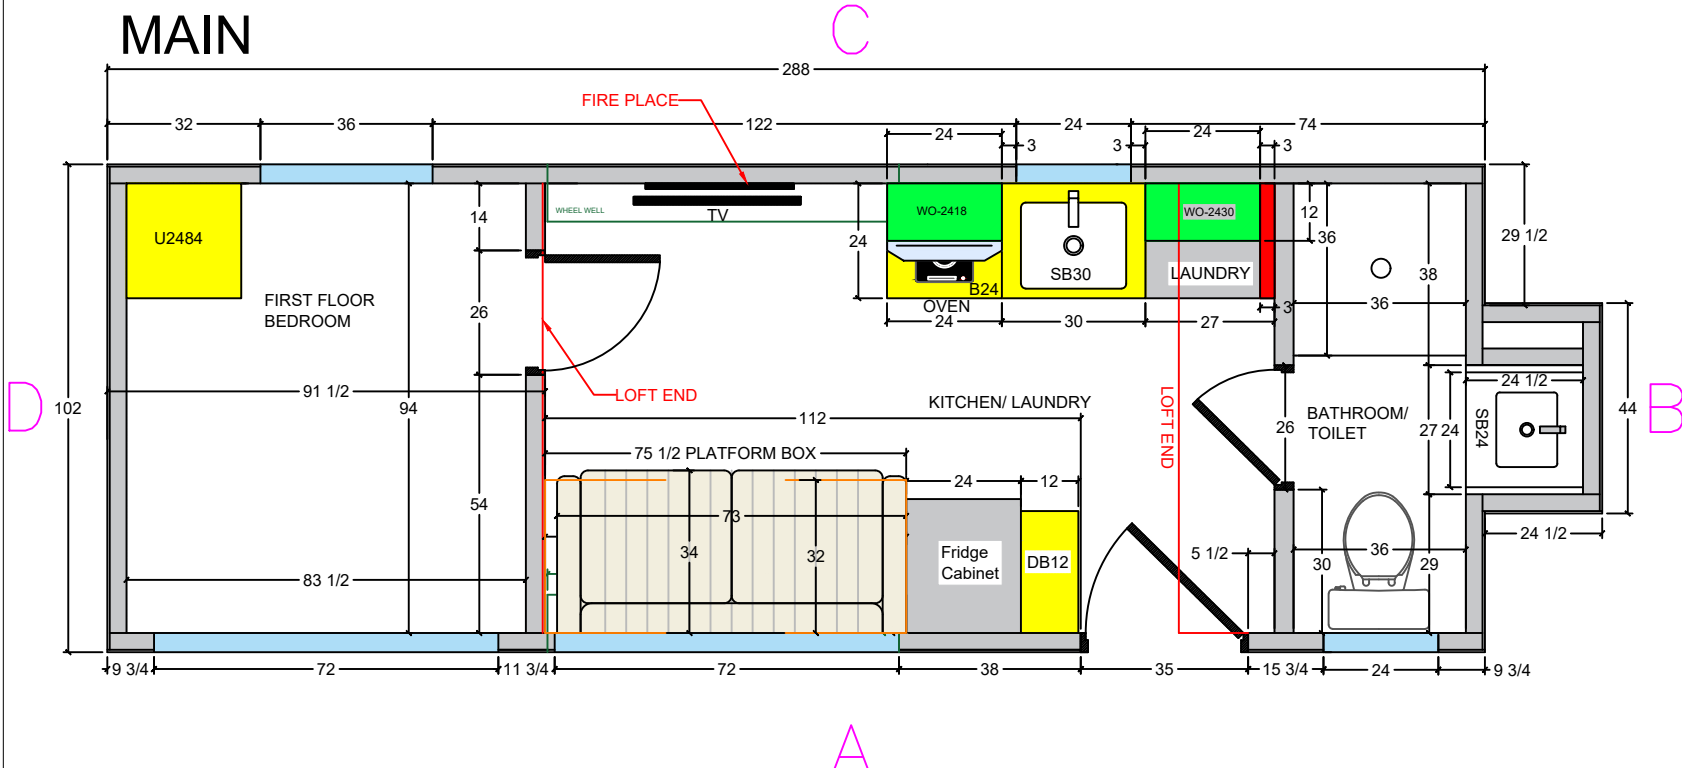

Measurements are provided for guidance only and may vary from the final build.

CLIENT

DTH

MODEL

AVALON 24'

HOUSE NUMBER

DTH 149

ORIENTATION

STANDARD

DATE

2.7.2026

VER

1

NOTES

DTH 149 AVALON 24'- FLOOR PLAN.DWG

PAGE


2

FLOOR PLAN

LOFT

C

D

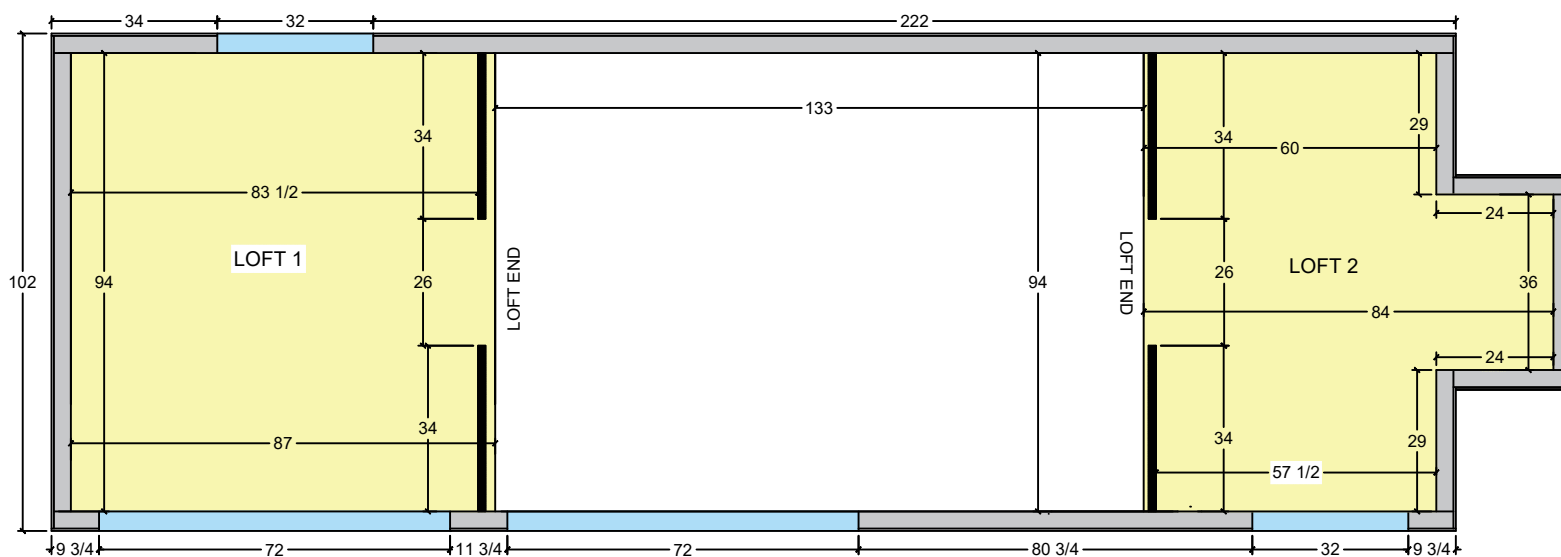

B

A