

CLIENT

—

MODEL

SORA 20'

HOUSE NUMBER

DTH 152

ORIENTATION

STANDARD

DATE

3.4.2026

VER

1

NOTES


DTH 152 SORA 20' FLOOR PLAN.DWG

PAGE

1

# FLOOR PLAN

## MAIN FLOOR

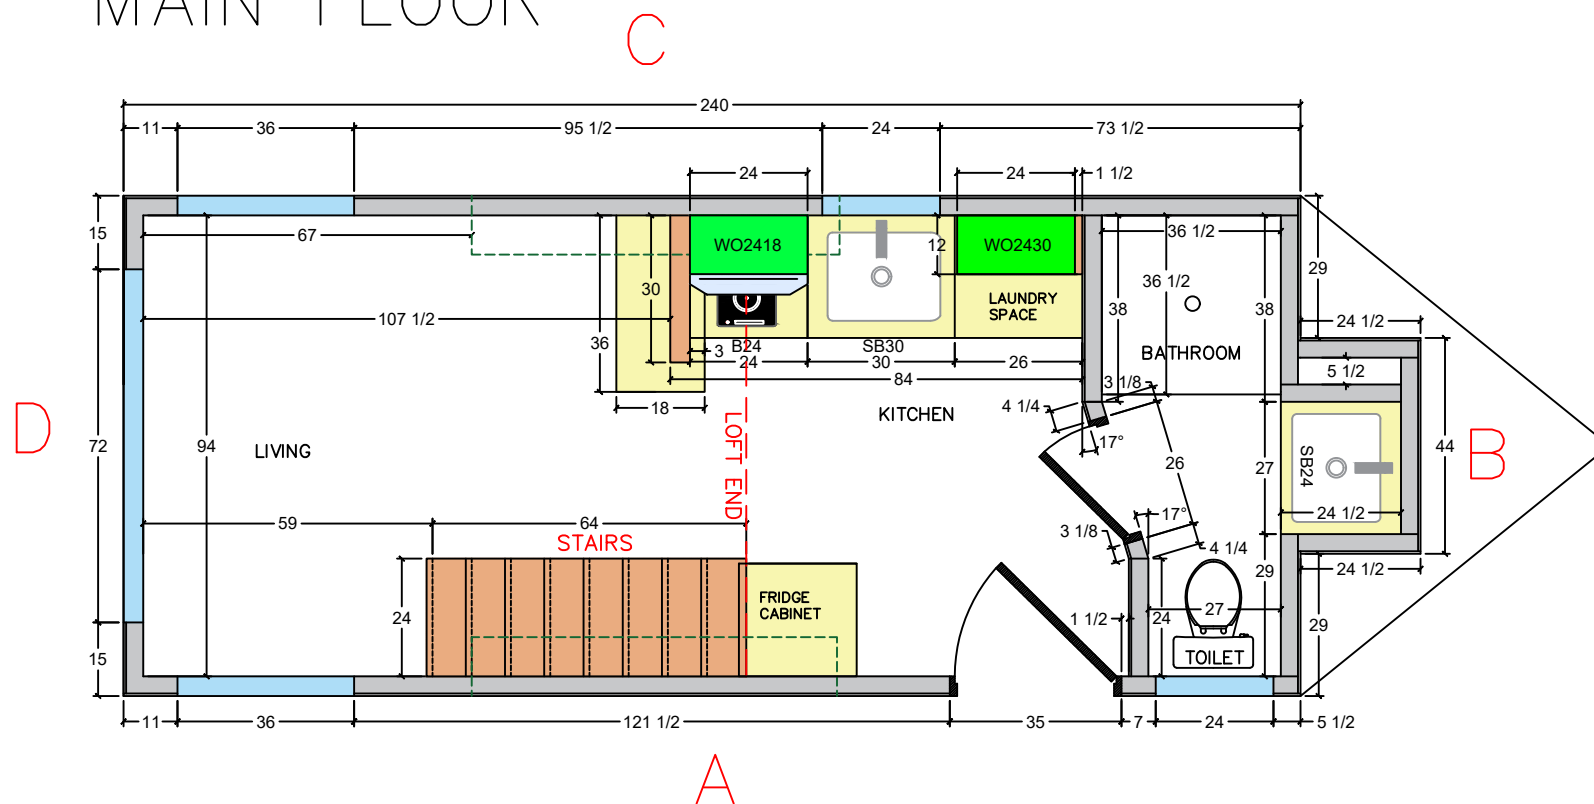

CLIENT

—

MODEL

SORA 20'

HOUSE NUMBER

DTH 152

ORIENTATION

STANDARD

DATE

3.4.2026

VER

1

NOTES

DTH 152 SORA 20' FLOOR PLAN.DWG

PAGE

2

# FLOOR PLAN LOFT

