

CLIENT

*

MODEL

WEBSTER 32'

HOUSE NUMBER

DTH 156

ORIENTATION

STANDARD

DATE

4.8.2026

VER

1


NOTES

DTH 156 WEBSTER 32 - FLOOR PLAN.DWG

PAGE

1

FLOOR PLAN(MAIN)

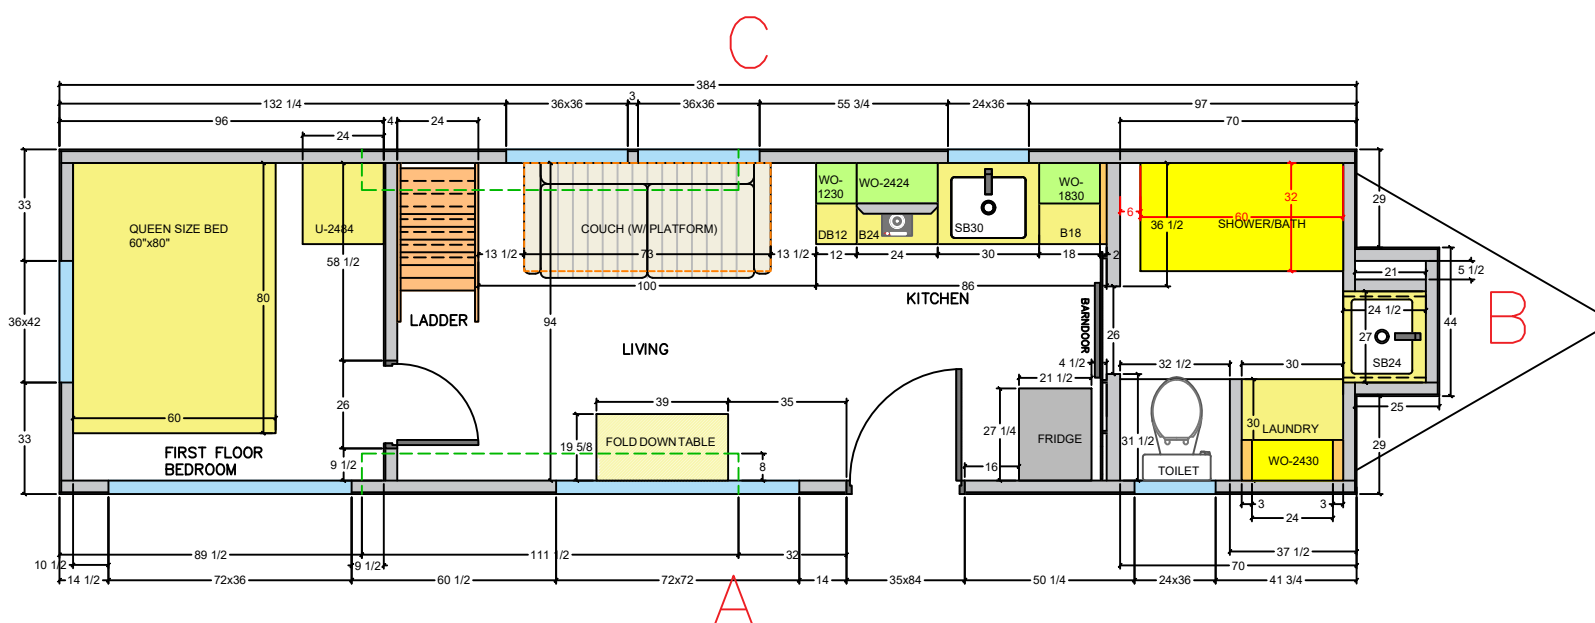

CLIENT

*

MODEL

WEBSTER 32'

HOUSE NUMBER

DTH 156

ORIENTATION

STANDARD

DATE

4.8.2026

VER

1

NOTES

DTH 156 WEBSTER 32 - FLOOR PLAN.DWG

PAGE

2

FLOOR PLAN(LOFT)

